

**M
S
-**

0

1

4

4

3

*Notes + plans copied
platted 11/17/99 T.T.*

(4-683.)

Mineral Survey No. 1443

Lot No. _____

Prescott Land District.

FIELD NOTES

OF THE SURVEY OF THE MINING CLAIM OF

Frank E. Corbett by H. J. Allen his
Atty. in fact

KNOWN AS THE

Noel

Verde

_____ Mining District.

Yavapai

County, _____

Arizona

Section _____

Township _____

16 N

Range _____

2 E

Surveyed under instructions dated Jan 9th, 1890

by _____

J. A. Provost

U. S. Deputy Mineral Surveyor

Claim located Dec 24/98. & Aug 2 March 4, 1899

Survey commenced Jan 17, 1890

Survey completed Jan 19, 1890

6-100

P. O. Address H. J. Allen

Jerome Arizona

PRELIMINARY OATHS OF ASSISTANTS IN SURVEY OF MINING CLAIM.

WE, Joe Johnson and Louis Fraser,
do solemnly swear that we will well and faithfully execute the duties of chain carriers;
that we will level the chain upon even and uneven ground and plumb the tally-pins,
either by sticking or dropping the same; that we will report the true distance to all
notable objects, and the true length of all lines that we assist in measuring, to the best
of our skill and ability, and in accordance with instructions given us, in the survey of
the Mining Claim of Frank E. Corbett by H. J. Allen
Atty. in fact "Noël", known as the
situate in Verde mining district,
Yavapai County, Arizona,
in Section _____, Township No. _____, Range No. _____.

Joe Johnson, Chainman.
Louis Fraser, Chainman.

Subscribed and sworn to by the above-named persons before
me this 13th day of January, 181900

Atto. Strodschhoff n.o.

I, Louis Fraser, do solemnly swear that I will well and
truly perform the duties of axeman, in the establishment of corners and other duties,
according to instructions given me and to the best of my skill and ability, in the survey
of the Mining Claim of Frank E. Corbett by H. J. Allen
Atty. in fact "Noël",
known as the "Noël",
more fully described in the preceding affidavit.

Louis Fraser, Axeman.

Subscribed and sworn to by the said Louis Fraser
before me this 13th day of

January, 181900
Atto. Strodschhoff n.o.

I, Joe Johnson, do solemnly swear that I will
well and truly perform the duties of flagman, in the establishment of corners and other
duties, according to instructions given me and to the best of my skill and ability, in the
survey of the Mining Claim of Frank E. Corbett by H. J. Allen
Atty. in fact "Noël",
known as the "Noël",
more fully described in the preceding affidavit.

Joe Johnson, Flagman.

Subscribed and sworn to by the said Joe Johnson
before me this 13th day of

January, 181900
Atto. Strodschhoff n.o.

"Noel"

- Feet. Beginning at Cor. No 1.
 Identical with Cor No 1. West Champion
 No 2. Survey 1162 a porphyry stone
 5 x 12 x 24 inches chiseled + N. - 1 - 1443
 set one foot in the ground with mound
 of stones alongside.
 A corner of the location bears S. 59° 04' W
 254 feet.
 U. S. Mineral Monument No 2. Verde
 District bears S. 51° 58' W 1707.5 feet.
 A slate reef chiseled B + R. N. 1. 1443
 bears N 79° 15' W 12.7 feet.
 Thence S 61° E.
 Var. 14° 05' E.
- 432 To Cor No 2 West Champion No 2 Survey
 No 1162, also Cor No 2 Dwarf
 Survey No 1447
- 574 To Cor No 2.
 A porphyry stone 12 x 20 x 24 inches
 chiseled + N. 2. - 1443. set one foot
 in the ground with mound of stones
 alongside.
 A Porphyry reef marked B + R. N. 2. - 1443
 bears S 21° 14' E 22.2 feet.
 A corner of the location bears
 S 40° 23' W 507. feet.
 The south end center location monument
 bears S. 84° 04' W 510. feet
 Shaft No 1. (Discovery Shaft) bears
 N 6° 19' W 366 feet
 Discovery Monument bears N 4° 33' W
 374 feet
 Cut and Tunnel No 2 bears
 N 14° 40' E 281. feet
 Thence N 48° 48' E
 Var 14° 05' E.
- 100 To gulch 3 feet wide running northeasterly
231. Side center location monument
 bears S 80° 30' E 125 feet
 495.7 To Cor No 4. New Year Survey No 1438
 650.5 To intersection line 3-4 Dwarf Survey
 1447 at S 26° W 340 feet from Cor No 3 said
 Dwarf Survey 1447.

Tail

Foot

- 652 To waggon road 15 ft wide E. + W.
- 1072 To Cor. No 3
A porphyry reef chiseled + N. 3 1443. Built a mound of stones alongside. A porphyry reef chiseled B + R N. 3 1443 bears S. $17^{\circ}20' E$ 37.5 ft
A Cor. of the location bears $N 54^{\circ}21' E$ 24 ft.
Thence $N 61^{\circ} W$
Var $14^{\circ}05' E$
- 100 To dry gulch 15 ft wide running easterly
- 189 North end center location mon. bears $N 21^{\circ}35' W$ 159 ft
- 270 To Cliff Gulch 20 ft. wide running easterly
- 430.7 S. E. Cor. location mon. of Cherry (unsurveyed) bears S $20^{\circ}26' W$ 623.3 ft. From this S. E. corner of Cherry, a south center side loc. mon. of said Cherry bears $N. 81^{\circ}44' W$ 664 ft.
A location monument, designated Cor No 1, being the N. E. Cor. of the Cherry and the S. E. Cor. of the Cliff Mining Claim (unsurveyed) bears $N 20^{\circ}26' E$ 13 ft. From said N. E. Cor. of Cherry a side center, mon. designated Cor No 4 Common to both the Cherry and Cliff claims bears $N 84^{\circ}01' W$ 713 ft.
A point designated Cor No 2 Cherry bears $S 20^{\circ}26' W$ 383.6 ft. said point being where the S. E. corner of the Cherry should be located in view of the excessive width of said Cherry claim on the south side of its center line
- 462 To waggon road 15 ft wide N. E. vs. W
- 463.7 To intersection line 1-4 Cherry (unsurveyed) and same line Cliff (unsurveyed) at $N 84^{\circ}01' W$ 33.2 ft from S. E. Cor. (Cor No 1) of said Cherry, and ^{S. E. cor.} Cliff claims
- 574 To Cor No 4.
A granite stone 12 x 14 x 24 inches chiseled + N. 4 1443 set one foot in the ground with mound of stones alongside. A + on a porphyry reef chiseled B + R N. 4 1443 bears $N 27^{\circ}57' W$ 15. ft.
A Cor. of the location bears $N 26^{\circ}43' E$ 180 ft
N. E. Cor. Cherry bears S. $66^{\circ}15' E$ 142 ft.
Shaft No 1 Disc. Shaft bears S $29^{\circ}14' W$ 710 ft
Disc. Mon Cherry (unsurveyed) bears $S 84^{\circ}02' W$ 615.3 ft
Note. From said Disc. Mon. Cherry. I have allowed 300 ft. on the bearing S. $5^{\circ}59' W$ and have designated the point thus located Cor No 3 Cherry.

"Noel"

- Feet. Discovery Cut of Cherry (unsurveyed) bears S. $76^{\circ}51'W$ 531 ft.
 Thence S $48^{\circ}48'W$
 VAR $14^{\circ}05'E$.
- 59.1 To intersection line 1-4 Cherry and Cliff (unsurveyed) at $N 84^{\circ}01'W$.
 175.3 feet from Cor No 1 said Cherry and said Cliff claims.
435. To Cliff gulch 25 ft. wide running easterly.
545. N.W. cor. of a house belonging to M. Willard bears $N 78^{\circ}E$ 70 feet
 S.W. cor. of said house bears $N 87^{\circ}24'E$ 66 feet.
- 583.1 To intersection line 2-3 Cherry Claim (unsurveyed) at $N. 84^{\circ}01'W$. 432.6 ft from cor. No. 2 of the Cherry claim (unsurveyed).
- 1072 To Cor. No 1 the place of beginning

Area.

| | |
|--------------------------|---------------|
| Total Area "Noel" lods | 13.291 Acres. |
| Area in conflict with: | |
| "Dewarf" Survey 1447. | 2.535 " |
| Cherry Lods (unsurveyed) | 3.823 " |
| Cliff Lods (unsurveyed). | 0.071 " |

Total Area "Noel" lods. 13.291 "

Less area in conflict with.

| | |
|----------------------------|--------------|
| "Dewarf" Survey 1447 | 2.535 Ac. |
| "Cherry" lods (unsurveyed) | 3.823 |
| "Cliff" lods (unsurveyed) | 0.071 |
| | <u>6.429</u> |

Net Area "Noel" lods. 6.862 Acres.

Notes: No monument found for west side center of location, probably obliterated.

The disagreements between these field notes and the location certificate of this claim are due to errors in the latter.

Noel

6

Note.

Cor designated as Cor N^o1 Cherry and Cliff claims is the N.E. location cor. mon. of the Cherry and the S.E. location cor. of the Cliff.

Cor designated as Cor N^o4 Cherry and Cliff claims is the north side center location mon. of the Cherry and the south side center location mon. of the Cliff.

Cor N^o2 Cherry does not exist on the ground but is the point that the southeast location monument should be drawn in to and the line designated 2-3 on the plat, parallel to the north side line of the Cherry and 300 feet from the center line of same is the true south side line of the Cherry.

In other words I have drawn in the south side line of the Cherry as the position of the location monuments of said claim exceed the legal 300 ft on one side of the center line and it is my desire to exclude from that Noel only that part of the Cherry included by the corners designated 1, 2, 3, 4 on the plat and in conflict with the Noel being 3.823 acres.

D. A. Probst,

April 20th 1900.

"Noel"

Location.

This claim is located on unsurveyed public land in the Verde Mining District, Yavapai County, Arizona in what approximately be if surveyed T. 15 N., R. 2 E. Gila and Salt River Meridian and about six miles south of the town of Jerome.

The adjoining claims are

On the East:

Stewart Survey 1447

New Year lode J. L. Gross Claimant

On the South:

Stewart Survey 1447

West Champion No 2 Survey 1162

On the West

Cherry lode (unsurveyed)

claimant unknown.

On the North:

Cliff lode (unsurveyed)

Claimant unknown.

Expenditure of 500 Dollars.

I certify that the value of the labor and improvements put upon this claim by the claimant or his grantors is not less than 500 dollars and that said improvements consist of:

Shaft No 1. (Discovery Shaft). bearing N 60° 19' W 366' ft from Corner No 2 of this survey. 4 x 6 feet 10 ft deep.

Value \$75.00

Cut & Tunnel No 2. bearing N 14° 40' E 281. feet from Corner No 2 of this survey

Cut, 5 ft wide 22 ft long, 10 feet high at the face from which the tunnel enters the hill - Tunnel 4 x 6 x 50. feet. - Value \$450.00

Bearing Cut & tunnel S 46° W.

"Noel"

Instrument

This survey was made with a Gurley Light Mountain Transit with Polar Attachment. The courses were deflected from the true meridian as determined by direct solar observations and checked by an observation on Polaris. Distances were measured with a 50 ft chain and a 100 ft steel tape.

I further certify that as far as can be ascertained from present developments the course of the vein is along the center line of this claim running N. E. + S. W. from the discovery.
Dip unknown.

J. Adolphe Provost.

U. S. Deputy Mineral Surveyor

Jerome Arizona.
Dec. 1st 1900

FINAL OATHS FOR SURVEYS.

LIST OF NAMES.

A list of the names of the individuals employed by J. Adophe Probst
 United States Deputy Mineral Surveyor, to assist in running, measuring, and marking the lines
 corners and boundaries described in the foregoing field notes of the survey of the mining claim
 of Frank E. Corbett by H. J. Allen Atty. in fact
 known as the Noël
 and showing the respective capacities in which they acted.

Louis Fraser, Chainman.

Joe Johnson, Chainman.

Louis Fraser, Axman.

Joe Johnson, Flagman.

FINAL OATHS OF ASSISTANTS.

We, Louis Fraser
 and Joe Johnson, do solemnly swear that we assisted J. Adophe Probst
Probst, United States Deputy Mineral Surveyor, in marking the corners and
 surveying the boundaries of the mining claim of Frank E. Corbett
 by H. J. Allen Atty. in fact
 known as the Noël
 represented
 in the foregoing field notes as having been surveyed by said deputy mineral surveyor and under
 his direction; and that said survey has been in all respects, to the best of our knowledge and
 belief, faithfully and correctly executed, and the corner and boundary monuments established
 according to law and the instructions furnished by the United States Surveyor-General for
Arizona

Louis Fraser, Chainman.

Joe Johnson, Chainman.

Louis Fraser, Axman.

Joe Johnson, Flagman.

Subscribed and sworn to by the above-named persons before me

this 30th day of January, 1900

Attow Woodhoff

My Commission Expires May 18, 1903.

W.P.

(4-686.)

FINAL OATH OF U. S. DEPUTY MINERAL SURVEYOR

I, J. Adolphe Probst, U. S. Deputy Mineral Surveyor, do solemnly swear that, in pursuance of instructions received from the United States Surveyor General for Arizona, dated Jan. 9th 1900, I have, in strict conformity to the laws of the United States, the official regulations and instructions thereunder, and the instructions of said Surveyor General, faithfully and correctly executed the survey of the Mining Claim of Frank E. Corbett by H. J. Allen Acty. in fact. known as the Soil, situate in Verde Mining District, Yavapai County, Arizona, in Section , Township No. , Range No. and designated as Survey No. 1443, as represented in the foregoing field notes, which accurately show the boundaries of said mining claim as distinctly marked by monuments on the ground, and described in the attached copy of the location certificate, which was received by me from the Surveyor General with said instructions, and that all the corners of said survey have been established and perpetuated in strict accordance with the law, official regulations and instructions thereunder; and I do further solemnly swear that the foregoing are the true and original field notes of said survey and my report therein, and that the labor expended and improvements made upon said mining claim by claimant or his grantors are as therein fully stated, and that the character, extent, location and itemized value thereof are specified therein with particularity and full detail, and that no portion of said labor or improvements so credited to this claim has been included in the estimate of expenditures upon any other claim.

J. Adolphe Probst
U. S. Deputy Mineral Surveyor.

Subscribed and sworn to by the said J. Adolphe Probst
U. S. Deputy Mineral Surveyor, before me Otto Strodthoff this 30th
day of January, 1900,
Otto Strodthoff
N.P.

Affidavit of Five Hundred Dollars Improvements.

we, Justin Traser, and Wm Murray

of lawful age, being first duly sworn according to law, depose and say: that we are acquainted with the "Noel" mining claim, situate in Verde Mining district, Yavapai County, Arizona Territory, for which Frank E Corbett by H. J. Allen his Atty. in fact has made application for survey prior to application for patent under the provisions of the Act of Congress, approved May 10, 1872; and that the labor done and improvements made thereon by the applicant and grantor exceed Five Hundred Dollars in value, and further that we are not personally interested in said mine.

Justin Traser
William Murray

TERRITORY OF ARIZONA,
County of Yavapai } ss:

Sworn to and subscribed before me, this 1st day of February, 1890

Attou. Strodtzhoff
N.P.

My Commission Expires May 18, 1892

"Noël"

NOTICE OF MINING LOCATION.
Quartz Claim.

TO ALL WHOM IT MAY CONCERN:

This mining claim the name of which is the Noël Mining Claim, situate on lands belonging to the United States of America, and in which there are valuable mineral deposits, was entered upon and located for the purpose of exploration and purchase by Frank E. Corbett, the undersigned, on the 24th day of December 1898.

The length of this claim is Fifteen Hundred (1500) feet, and I claim Seven Hundred & fifty (750) feet in a Northeasterly direction and Seven Hundred and Fifty (750) feet in a Southwesterly direction from the center of the discovery shaft, at which this notice is posted, lengthwise of the claim, together with Three Hundred (300) feet in width of the surface grounds, on each side of the center of said claim. The general course of the lode deposit and premises is from the South west to the North east.

The claim is situated and located in the Verde Mining District, in Yavapai County, in the Territory of Arizona, about Eighteen Hundred Feet (1800) in an Easterly direction from U.S. mineral monument No. 2 and about five miles South of Jerome.

The surface boundaries of the claim are marked upon the ground as follows: Beginning at stone monument with stake, about fifty feet southeast from open cut on edge Cliff Gulch waggon road being at a point in a Northeasterly direction seven hundred & fifty (750) feet from the discovery shaft (at which this notice is posted), being in the center of the Northeast end line of said claim; thence Southeasterly 300 feet to a stone monument with stake, being the North east corner of said claim; thence southwesterly (750) feet to a stone Mon. with stake at the center of the southeast side line of said claim; thence in the same direction 750 feet to a stone mon. with stake, being at the southeast corner of said claim; thence northwesterly 300 feet to stone mon. with stake at the center of the southwest end of said claim; thence in the same direction 300 feet to a stone mon. with stake, being ^{at} the southwest corner of said claim; thence northeasterly 750 feet to a stone mon. with stake being at the center of the northwest side line of said claim; thence in the same direction 750 feet to a stone mon. with stake at the northwest corner of said claim; thence southeasterly 300 feet to the place of beginning.

All done under the provisions of Chapter Six, of Title XXXII, of the Revised Statutes of the United States and of an Act of the General Assembly of Arizona, entitled "An Act Concerning Mines", approved March 20th 1895.

Dated and posted on the ground, this 24th day of December, 1898.

Frank E. Corbett
by F. Adolphe Provot, Agent.
Jas. Patterson, Witness.

Filed and recorded at request of H. J. Allen, Dec. 30th A. D. 1898, at 9:00 o'clock a. m. in Book 50 of Mines, page 351, Records of Yavapai County, Arizona.

(Seal) W. I. Johnson, County Recorder.
By E. C. Averyt, Deputy Recorder.

NOEL LODE (AMENDED LOCATION)

TERRITORY OF ARIZONA,)
COUNTY OF YAVAPAI.) SS:

KNOW ALL MEN BY THESE PRESENTS, that I, Frank E. Corbett of the County of Silver Bow and State of Montana, the undersigned, have this 4th day of March A.D. 1899, amended, located and claimed, and by these presents does amend, locate and claim by right of discovery and amended location in compliance with the mining Acts of Congress, approved May 10th 1872, and all subsequent Acts, and with local customs, laws and regulations 1500 feet (linear) and horizontal measurement on the Noel lode, vein, ledge or deposit, along the vein thereof, with all its dips, angles and variations, as allowed by law, together with 300 feet on each side of the middle of said vein at the surface, so far as can be determined from present developments, and ~~with~~ all veins, lodes, ledges or deposits and surface ground within the lines of said claim, 850 feet running Northeasterly from discovery monument and 650 feet running Southwesterly from discovery monument; said discovery monument being situated upon said lode, vein, ledge or deposit and within the limits of said claim in Verde Mining District, County of Yavapai and Territory of Arizona, about 1800 feet in a Northeasterly direction from U.S. mineral monument No. 2 and about 5 miles South of Jerome, Ariz., described by metes and bounds as follows:

Beginning at a stone monument about 50 feet Southeast of an open cut on the North edge of the wagon road in the Cliff Gulch at a point in a Northeasterly direction 850 feet from the discovery shaft (at which this notice is posted) being in the center of the Northeast end line of said claim; Thence S. 45° 36' E. 300 ft. to a stone monument being the Northeast corner of said claim; thence S. 48° 39' W. 750 ft. to a stone monument (on the West side line of the Champion Claim at the center of the Southeast side line of said claim; thence S. 48° 39' W. 750 feet to a stone monument on the West side line of the Champion claim being at the Southeast corner of said claim; thence N. 45° 36' W. ³⁰⁰ ft. to a stone monument at the center of the Southwest end of said claim; thence N. 45° 36' W. 300 ft. to a stone monument being at the Southwest corner of said claim; thence N. 48° 39' E. 750 feet to a stone monument being at the center of the Northwest side line of said claim; thence N. 48° 39' E. 750 ft. to stone monument at the Northwest corner of said claim; thence S. 45° 36' E. 300 feet to the place of beginning.

This being the same lode originally located on the 24th day of Dec. A.D. 1898 and recorded on the 30 day of Dec. A.D. 1898 in Book 50 of Mines at page 351 in the Office of the Recorder of Yavapai County, Arizona.

This further and amended certificate of location is made without waiver of any previously acquired rights, but for the purpose of correcting any errors in the original location, description or record. To extend boundaries to secure all abandoned overlapping claims and to secure all the benefits of Act 42 an Act Concerning Mines, approved March 20th 1895, laws of Arizona.

Date of location 24th Dec. 1898.

Date of amended certificate 4th March 1899.


Frank E. Corbett,
by F. Adolphe Provot, Agent.
Witness E. W. McLean.

Recorded at request of F. A. Provot, April 24th A.D. 1899, at 4:30 o'clock p.m. in Book 51 of Mines, pages 205-207, Records of Yavapai County, Arizona.

(Seal) W. I. Johnson,
County Recorder.

By F. H. Dougherty, Deputy.

Loc. 1000

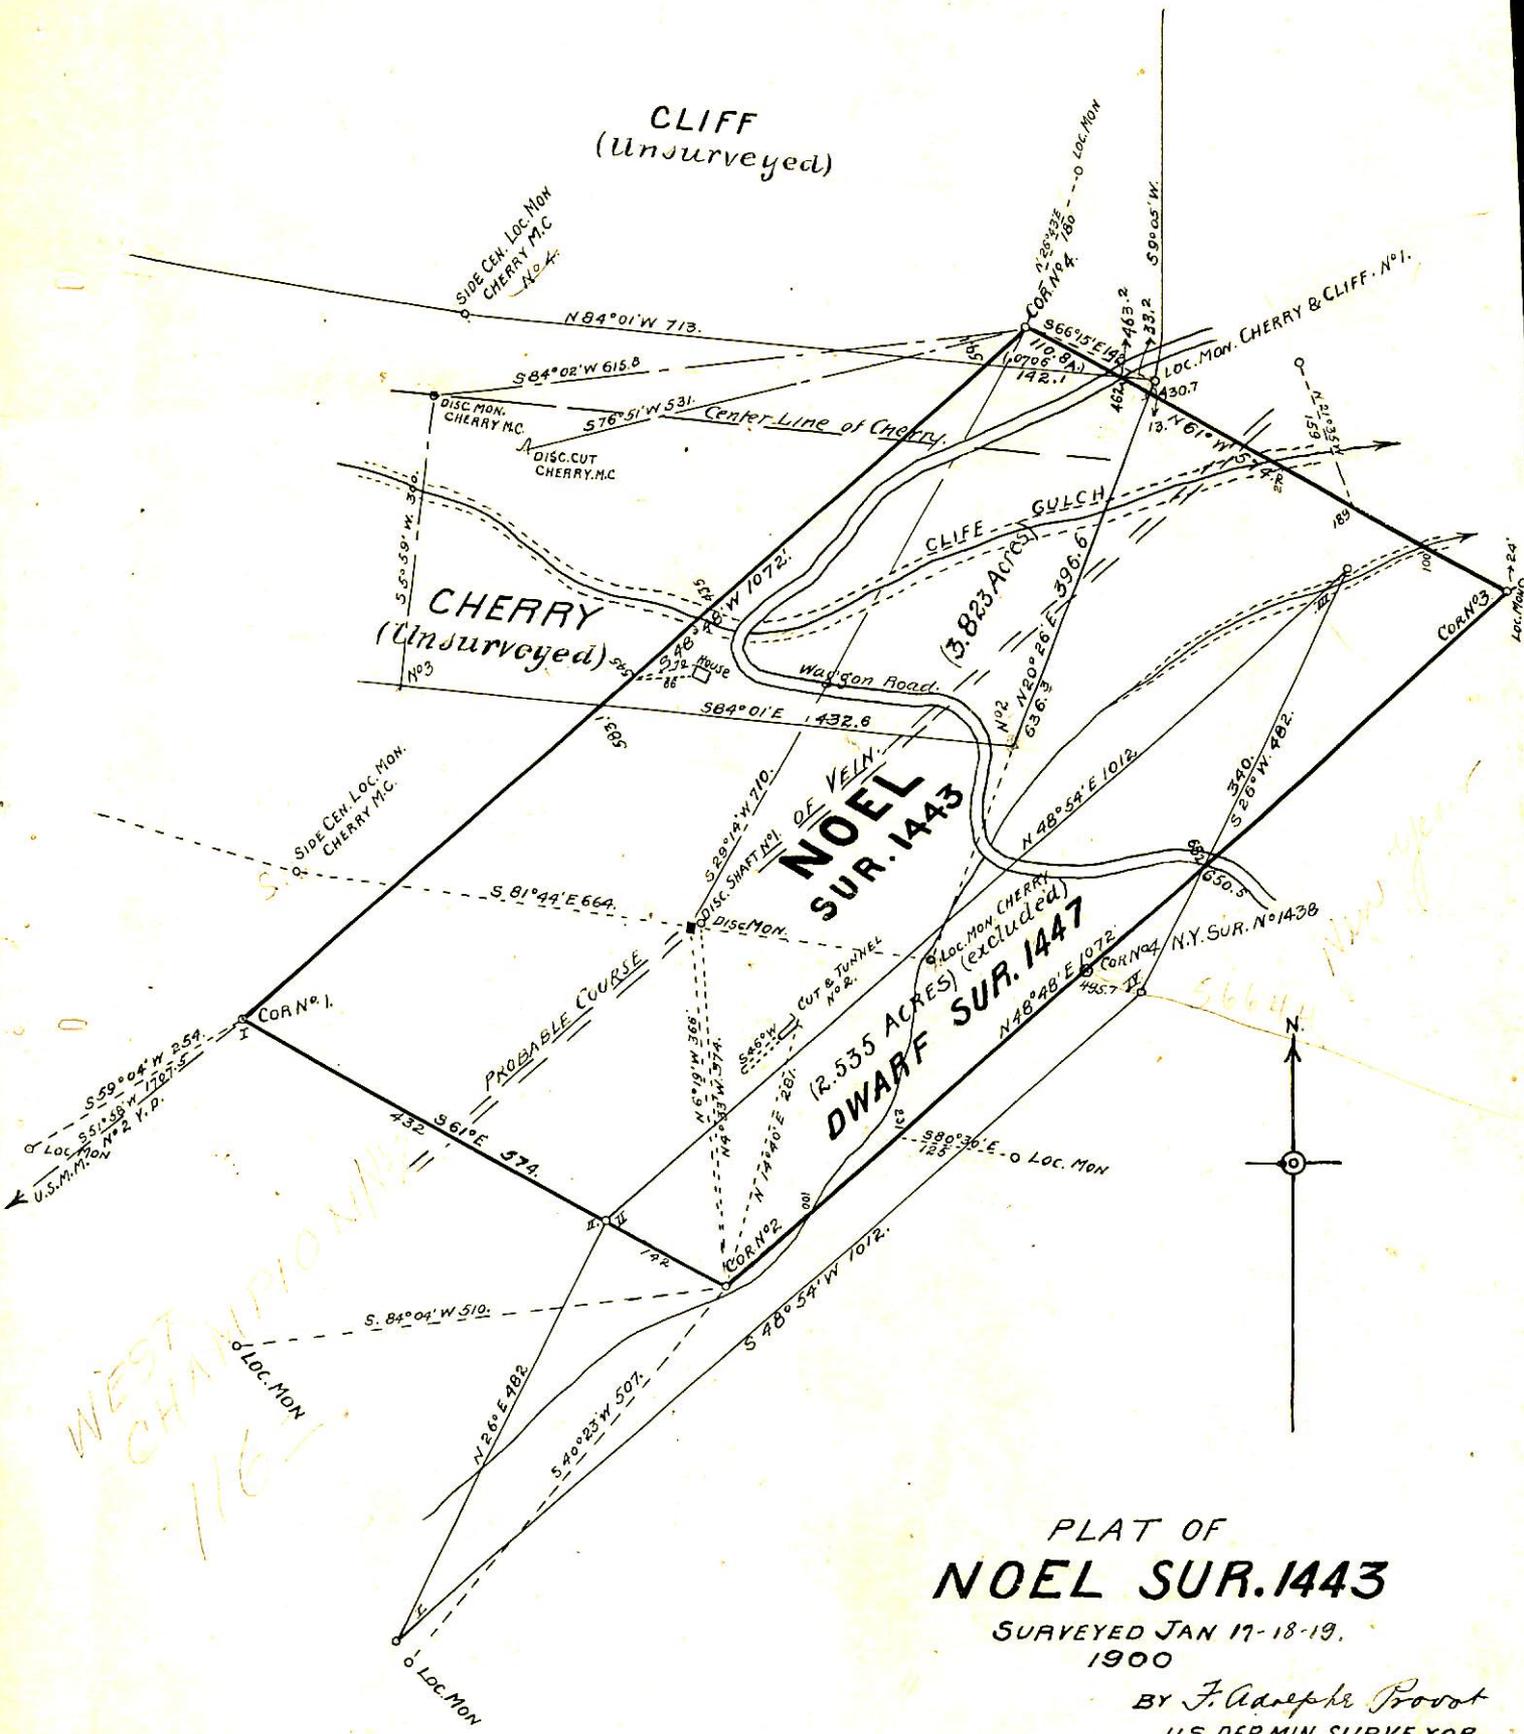

PLAT OF
NOEL SUR. 1443

SURVEYED JAN 17-18-19,
 1900

BY *F. Adolph Probst*
 U.S. DEP. MIN. SURVEYOR.

SCALE 1 INCH = 200 FT.

(4-687.)

Surveyor General's Certificate of Approval of Field Notes and Survey of Mining Claim.

Department of the Interior,

Office of U. S. Surveyor General,

Tucson Arizona.

May 4th, 1900., 18

I, U. S. Surveyor General for *District of Arizona.*,

do hereby certify that the foregoing and hereto attached Field Notes and Return of the Survey of the Mining Claim of *Frank E. Corbett*

....., known as the

Noel Lodge

situate in *Verde* mining district,

Yavapai County, *Arizona*,

in Section _____, Township No. _____, Range No. _____

....., designated as Survey No. *1443*.

executed by *F. Adolphe Prout*, U. S. Deputy Mineral

Surveyor, *Jan'y 17-19-1900*, 18, under my instructions dated

Jan'y 9-1900, 18, have been critically examined and the

necessary corrections and explanations made, and the said Field Notes and Return, and

the Survey they describe, are hereby approved. A true copy of the copy of the location

certificate filed by the applicant for survey is included in the field notes.

George Christ

U. S. Surveyor General for *Arizona*.