

**M  
S  
-**

**0**

**1**

**6**

**0**

**8**

Platted -  
S.F.F.  
see. - 1901.

Platted -  
S.F.F.  
see. - 1901.

(4-683.)

Mineral Survey No. 1608 A & B

Lot No. \_\_\_\_\_

Prescott. Land District.

### FIELD NOTES

OF THE SURVEY OF THE MINING CLAIM OF

Victor E. Huntzicker  
and Joseph Rice

KNOWN AS THE

"Greenhorn" Lode and "Greenhorn" Mill Site  
(Unorganized) Mining District,

Mohave County, Arizona

Section approx., Township 33 N., Range 6 W. (unsurveyed.)

Surveyed under instructions dated Oct. 16<sup>th</sup> 1901,

by Arthur E. Snow,  
U. S. Deputy Mineral Surveyor.

Claim located Mar. 21<sup>st</sup> 1899 & Mar 4<sup>th</sup> 1901

Survey commenced November 7<sup>th</sup>, 1901

Survey completed November 9<sup>th</sup>, 1901

6-100

Address:

Inyder, Westervelt, Inyder & Knight,

Salt Lake City

Utah.

# PRELIMINARY OATHS OF ASSISTANTS IN SURVEY OF MINING CLAIM.

WE, Ashby Snow and George Lytle,  
do solemnly swear that we will well and faithfully execute the duties of chain carriers;  
that we will level the chain upon even and uneven ground and plumb the tally-pins,  
either by sticking or dropping the same; that we will report the true distance to all  
notable objects, and the true length of all lines that we assist in measuring, to the best  
of our skill and ability, and in accordance with instructions given us, in the survey of  
the Mining Claim of Victor E. Huntzicker and  
Joseph Price, known as the  
"Greenhorn" Lode and "Greenhorn" Mill-site  
situate in (Unorganized) mining district,  
Mohave County, Arizona,  
in Section —, Township No. 33 N., Range No. 10 W. Gila and Salt River B + M.

Ashby Snow, Chainman.  
Geo A Lytle, Chainman.

Subscribed and sworn to by the above-named persons before  
me this 2<sup>nd</sup> day of Nov., 1891. 1901.

I, George Lytle, <sup>my Commission Expires Mar. 9<sup>th</sup> 1905</sup> Thos Chamberlain Notary Public  
do solemnly swear that I will well and  
truly perform the duties of axeman, in the establishment of corners and other duties,  
according to instructions given me and to the best of my skill and ability, in the survey  
of the Mining Claim of Victor E. Huntzicker and  
Joseph Price  
known as the "Greenhorn" Lode and "Greenhorn" Mill-site,  
more fully described in the preceding affidavit.

Geo. A. Lytle, Axeman.

Subscribed and sworn to by the said Geo. A. Lytle  
before me this 2<sup>nd</sup> day of  
Nov., 1891. 1901.

I, Ashby Snow, <sup>my Commission Expires Mar. 9<sup>th</sup> 1905</sup> Thos Chamberlain Notary Public  
do solemnly swear that I will  
well and truly perform the duties of flagman, in the establishment of corners and other  
duties, according to instructions given me and to the best of my skill and ability, in the  
survey of the Mining Claim of Victor E. Huntzicker  
and Joseph Price  
known as the "Greenhorn" Lode and "Greenhorn" Mill-site  
more fully described in the preceding affidavit.

Ashby Snow, Flagman.

Subscribed and sworn to by the said Ashby  
Snow before me this 2<sup>nd</sup> day of  
Nov., 1891. 1901.

Thos Chamberlain  
Notary Public

<sup>0 6-145</sup>  
my Commission Expires Mar. 9<sup>th</sup> 1905

## Survey N° 1608 A.

## Greankorne Lode.

Feet

Beginning at Cor. N° 1.

A limestone  $10 \times 10 \times 28$  ins. set  
14 ins. in the ground with mound  
of stone alongside, chiseled with  
cross(X) and 1-1608 A, whence

A cross(X) and B.S. 1-1608 A chiseled  
on a limestone showing  $6 \times 6 \times 2\frac{1}{2}$  ft.  
above ground bears  $S 6^{\circ} 35' E$  785 ft,  
the U.S.L.M. N° 1. bears  $S 1^{\circ} 42' W$  269.00 ft,  
the NW location Cor. bears  $S 81^{\circ} 40' W$  100.00 ft.

Thence

 $N 81^{\circ} 40' E$ 

- 160 Center of ravine drains  $S 39^{\circ} E$ .  
420 Center of ravine drains  $S 30^{\circ} 30' E$ .  
720 Center of ravine drains  $S 30^{\circ} E$ .  
1100 Ridge bears  $S 25^{\circ} E$ .  
1360 Center of ravine drains  $S 27^{\circ} E$ .  
1500 To Cor. N° 2.

A limestone boulder showing  
 $2 \times 3 \times 1\frac{1}{2}$  ft. above ground with  
mound of stone alongside, identical  
with the N.E. location cor. chiseled  
with cross(X) and 2-1608 A.

No bearing objects available.

Thence

 $S 8^{\circ} 20' E$ 

- 135 Center of ravine drains  $S 24^{\circ} E$ .  
582.86 To Cor. N° 3.

A sandstone  $8 \times 10 \times 30$  ins. set 15 ins.  
in the ground with mound of  
stone alongside, identical with  
the SE location Cor., chiseled with  
cross(X) and 3-1608 A, whence

The center of the Greankorne shaft

Feet

bears  $S 89^{\circ} 21' W$  293.5 ft., and the mouth of the Greanhome tunnel bears  $N 87^{\circ} 41' W$  388.6 ft.

Thence

 $S 81^{\circ} 40' W$ 

550 Center of ravine drains  $S 30^{\circ} E$   
 900 Center of ravine drains  $S 25^{\circ} E$   
 1500 To Cor. No. 4.

A limestone  $10 \times 10 \times 30$  ins. set 15 ins. in the ground with mound of stone alongside, chiseled with cross (X) and 4-1608 A, whence

The S.W. location Cor. bears  $S 25^{\circ} W$  135.00 ft.

No bearing objects available.

Thence

 $N 8^{\circ} 20' W$ 

250 Ridge bears  $N 56^{\circ} W$   
 500 Center of ravine drains  $S 49^{\circ} E$   
 582.86 To Cor. No. 1, the place of beginning.

Containing 20.071 Acres.

Variation at all corners  $15^{\circ} 15' E$ .

Feet

## Survey No. 1608 B

## Greenhorn Mill Site.

Beginning at Cor. No. 1.

A limestone boulder showing  
 3 x 5 x 2½ ft. above ground with  
 mound of stone alongside, chiseled  
 with cross (X) and 1-1608 B, whence

The U.S.L.M. No. 1. bears N 48° 26' E  
 1227.08 ft., and Cor. No. 1. Sur. 1608 A bears  
 N 40° 32' E 1424.95 ft.

Thence

N 78° 49' W

- 150 Center of ravine drains S 20° E.  
 4.00 Center of ravine drains S 23° E.  
 459.35 To Cor. No. 2.

A sandstone 8 x 10 x 24 ins. set  
 12 ins. in the ground with mound  
 of stone alongside, chiseled with  
 cross (X) and 2-1608 B, whence

Head of Cottonwood Spring bears  
 S 35° 35' E 88.0 ft.

Thence

S 11° 11' W

- 100 Right hand fork of Cottonwood Gulch  
 drains N 85° E.  
 2.40 Top of ridge.  
 4.00 Left hand fork of Cottonwood Gulch  
 drains N 50° E.  
 466.5 To Cor. No. 3.

Top of sandstone ledge 8 ft. high  
 18 ins. from edge, chiseled with  
 cross (X) and 3-1608 B. mound of  
 stone alongside.

No bearing objects available.

Feet

Thence

S78° 49' E

459.35 To Cor. No 4.

A sandstone 6x12x26 ins. set  
12 ins. in the ground with mound  
of stone alongside, chiseled with  
cross(X) and 4-1608 B.

No bearing objects available.

Thence

N 11° 11' E

250 Center of Cottonwood Gulch 100 ft.  
wide and 50 ft. deep, with about  
one minus inch of water flowing  
in it, bears S 85° E.

466.5 To Cor. No 1, the place of beginning.

Containing 4.919 Acres.

Variation at all corners 15° 15' E.

The survey of the Grunhorn Mill  
Site is identical with the location.

Location

The claim is located about 15  
miles a little south of east of  
Mt. Turnbull and about 3 miles  
south of Black Rock Spring on  
unsurveyed land, but in about  
Township 33 North, Range 6 West of  
Gila and Salt River Base and Meridian

Expenditure of Five Hundred Dollars.

I certify that the value of the  
labor and improvements upon  
this claim, placed thereon by the

claimants and their grantors, is not less than five hundred dollars, and that said improvements consist of:

A tunnel <sup>dia-</sup> 5 x 7 x 95 ft. long in solid rock to face, course  $N 30^{\circ} 29' E$ , the mouth of which bears  $N 87^{\circ} 41' E$  388.6 ft. from Cor. N<sup>o</sup> 3-1608 A.

Value \$ 760

A vertical shaft  $4\frac{1}{2} \times 5 \times 44$  ft. deep from the bottom of which runs a drift 5 x 6 x 61 ft. long to face, course  $N 31^{\circ} 25' W$ . The center of shaft bears  $S 89^{\circ} 21' W$  293.5 ft. from Cor. N<sup>o</sup> 3-1608 A.

Value of shaft and drift \$ 840

### Instrument

This survey was made with a No. 6 C. L. Berger and Sons' Transit. The courses were deflected from the true meridian as determined by direct solar observations. The distances were measured with a 100-ft. and a 400-ft. steel tapes.

Note: The apex of the "Greenhorn" Lode is on the center line 300 ft  $S 81^{\circ} 40' W$  of a point 282.86 ft.  $N 8^{\circ} 20' W$  from Cor. N<sup>o</sup> 3-1608 A. The strike of the ore body which outcrops for about 150 ft. along the course of the center line, is apparently the same as the course of the center line.

Note: The side-line center monuments, mentioned in the certified copy of the notice of location, were not found.

## U.S.L.M. No. 1.

## Descriptive Report.

There being no U.S. S. M. records of the public land surveys, within 2 miles of the claims introduced in Survey No. 1688 A. & B. I proceed to establish U.S. L.M. No. 1 (in original district) as follows:

The monument is about 15 miles a little south of east of Mt. Trumbull, and about 3 miles south of Black Rock Spring, in about T<sub>33</sub> N. R. 6 W of Gila and Salt River Base and Meridian, and is situated on a prominent ridge in a side draw that drains into what is known as "Tucket" cañon, which latter leads down to the Colorado River.

The land surrounding the monument has a general slope to the southeast, and is intersected by numerous deep ravines having the same general course.

The ridge on which the monument is located is between two of these ravines, and leads down from the impassable cliffs on the north. Its general course is  $S 56^{\circ} W$ .

The monument was located November 7<sup>th</sup> 1901 and consists of a limestone  $12 \times 20 \times 30$  ins. set 15 ins. in the ground, with mound of stone 5 ft. high and 6 ft. base alongside, chiseled with cross (X) and U.S.L.M. No. 1, whence

The head of Cottonwood Spring bears  $S 58^{\circ} 50' W$  1539.74 ft. and

The center of Greanhome shaft bears  $S 85^{\circ} 49' E$  1286.54 ft. and

A prominent break in cliffs bears  $S 48^{\circ} 26' W$  about one mile.

# FINAL OATHS FOR SURVEYS.

## LIST OF NAMES.

A list of the names of the individuals employed by Arthur E. Snow  
 United States Deputy Mineral Surveyor, to assist in running, measuring, and marking the lines  
 corners and boundaries described in the foregoing field notes of the survey of the mining claim  
 of Victor E. Huntzicker and Joseph Price  
 known as the "Greenhorn" Lode and Greenhorn Mill Site  
 and showing the respective capacities in which they acted.

Ashby Snow, Chairman.  
Geo. A. Lytle, Chairman.  
 \_\_\_\_\_, Assman.  
 \_\_\_\_\_, Flagman.

## FINAL OATHS OF ASSISTANTS.

We, Ashby Snow and Geo. A. Lytle  
 and \_\_\_\_\_, do solemnly swear that we assisted Arthur  
E. Snow, United States Deputy Mineral Surveyor, in marking the corners and  
 surveying the boundaries of the mining claim of Victor E. Huntzicker  
and Joseph Price  
 known as the "Greenhorn"  
Lode and "Greenhorn" Mill Site, represented  
 in the foregoing field notes as having been surveyed by said deputy mineral surveyor and under  
 his direction; and that said survey has been in all respects, to the best of our knowledge and  
 belief, faithfully and correctly executed, and the corner and boundary monuments established  
 according to law and the instructions furnished by the United States Surveyor-General for  
Arizona.

Ashby Snow, Chairman.  
Geo. A. Lytle, Chairman.  
 \_\_\_\_\_, Assman.  
 \_\_\_\_\_, Flagman.

Subscribed and sworn to by the above-named persons before me  
 this 20<sup>th</sup> day of November, 1901

D. A. Morris  
Notary Public

FINAL OATH OF U. S. DEPUTY MINERAL SURVEYOR

I, Arthur E. Snow, U. S. Deputy Mineral Surveyor, do solemnly swear that, in pursuance of instructions received from the United States Surveyor General for Arizona, dated October 16<sup>th</sup> 1901, I have, in strict conformity to the laws of the United States, the official regulations and instructions thereunder, and the instructions of said Surveyor General, faithfully and correctly executed the survey of the Mining Claim of Victor E. Huntzicker and Joseph Price, known as the "Greenhorn" Lode and "Greenhorn" Mill Site, situate in (Unorganized) Mining District, Mohave County, Arizona, in Section \_\_\_\_\_, Township No. \_\_\_\_\_, Range No. \_\_\_\_\_, and designated as Survey No. 1608 A & B, as represented in the foregoing field notes, which accurately show the boundaries of said mining claim as distinctly marked by monuments on the ground, and described in the attached copy of the location certificate, which was received by me from the Surveyor General with said instructions, and that all the corners of said survey have been established and perpetuated in strict accordance with the law, official regulations and instructions thereunder; and I do further solemnly swear that the foregoing are the true and original field notes of said survey and my report therein, and that the labor expended and improvements made upon said mining claim by claimants or their grantors are as therein fully stated, and that the character, extent, location and itemized value thereof are specified therein with particularity and full detail, and that no portion of said labor or improvements so credited to this claim has been included in the estimate of expenditures upon any other claim.

Arthur E. Snow  
U. S. Deputy Mineral Surveyor.

Subscribed and sworn to by the said Arthur E. Snow  
U. S. Deputy Mineral Surveyor, before me Mathouyah Thomas  
A notary Public in and for Salt Lake County this 29<sup>th</sup>  
day of November 1901.

Mathouyah Thomas  
Notary Public.



My Commission Expires  
OCT. 8, 1904,



## NON-MINERAL AFFIDAVIT.

*State of Utah*  
~~TERRITORY OF ARIZONA,~~

County of *Washington* } ss.

*Ashby Snow* and *George A. Lytle* of said  
 County and ~~Territory~~ <sup>State</sup>, being first duly sworn, each for himself and not one for the other,  
 deposes and says: that he is well acquainted with the land of the *Greenhorn*  
 mill-site claim, situated <sup>approx</sup> in *T. 33 N., R. 6 W.*

*Prescott Land* District, Gila and Salt River Meridian, in the County of  
*Mohave* and Territory of Arizona, claimed by *Victor*  
*E. Huntzicker and Joseph Price*

applicant<sup>s</sup> for United States patent therefor; that he is well acquainted with the  
 character of said described land included within the boundary lines as officially  
 surveyed by *Arthur E. Snow* United States Deputy Mineral  
 Surveyor, having frequently passed over the same: that his knowledge of such land is  
 such as to enable him to testify understandingly with regard thereto: that there is not  
 to his knowledge, within the limits thereof, any vein or lode of quartz or other rock in  
 place bearing gold, silver, cinnabar, lead, tin or copper, or any deposit of coal: that  
 there is not within the limits of said land, within his knowledge, any placer, cement,  
 gravel or other valuable mineral deposit: that no portion of said land is claimed under  
 the local customs or rules of miners or otherwise; that no portion of said land is worked  
 for minerals during any part of the year by any person or persons; that said land is  
 essentially non-mineral land, and that there is within the boundaries of said claim

improvements, to-wit: *A well developed spring flowing*  
*about one miners inch of water.*

and that he has no interest whatever in said described mill-site claim.

*Ashby Snow*

*Geo. A. Lytle*  
 1<sup>st</sup>

Subscribed and Sworn to before me this *12* day  
 of *November* <sup>1901</sup> A. D. 18*92*, and I hereby certify that

the foregoing affidavit was read to the said *Geo. A. Lytle*  
 and *Ashby Snow*

previous to their names being subscribed thereto, and that  
 deponents are reputable persons to whose affidavits full faith  
 and credit should be given.

*D. H. Morris,*  
 Notary Public

*My Commission expires*  
*April 25<sup>th</sup> 1904*

TERRITORY OF ARIZONA, }  
County of Mohave. } ss.

13

I, Jno. P. Feeny, Recorder of Mohave County, Territory of Arizona, do hereby certify that I have compared the foregoing copy Location Notice of the "Greenhorn" Mining Claim and of the endorsements thereupon with the original records of the same on file in this office and that the same are correct transcripts therefrom and of the whole of said original records.

WITNESS my hand and the seal of said office this 12th day of October A.D. 1901.

*Jno. P. Feeny*  
Recorder of Mohave County.



## N O T I C E O F L O C A T I O N.

--000--

Notice is hereby given, That the undersigned having complied with the requirements of Section 2324 of the Revised Statutes of the United States, and the Local Laws, Customs and Regulations of this District, ha-- located Fifteen hundred feet in length by 600 ft Hundred feet in width, on this, the Greanhorne Mine Lode, Vein or Deposit, bearing Gold, Silver and other precious metals, situated in tucket Mining District, Mohave County Arizona the location being described and marked on the ground as follows to-wit:

Commencing at monument N.1 running west 750 ft to center mark, thence 750 ft to southwest corner monument thence 600 ft north to North West corner thence 750 ft east to senter mound thence 750 to north east corner thence 600 ft south to place of beginning. location shaft about 200 ft North west from mound No 1 this mine is located a bout 3 miles south of black rock spring a 8 miles North of colorado river and a bout 25 miles east of mount trumble.

The Mining Claim above described shall be known as the Greanhorne  
Located this 21st day of March 1899.

## Names of Locators

St George	H.H. Norris
Washington Co	Joseph Price
Utah	C. W. dodge

Filed and recorded at request of Joseph Price May 29th A.D. 1899 at 10 Min past 5 o'clock p.m.

Jno. P. Feeny,  
County Recorder  
by F. A. Pomeroy.

TERRITORY OF ARIZONA, }  
 County of Mohave. } ss.

I, Jno. P. Feeny, Recorder of Mohave County, Territory of Arizona, do hereby certify that I have compared the foregoing copy of location notice of the "Greenhorn Mill-site claim and Water right" and of the endorsements thereupon with the original records of the same on file in this office and that the same are correct transcripts therefrom and of the whole of said original records.

WITNESS my hand and the seal of said office this Twelfth day of October, A.D. 1901.



Jno. P. Feeny  
 Recorder of Mohave County.

## L O C A T I O N N O T I C E

of the

Greenhorn Mill site claim and Water right.

Know All Men by these presents, That I, the undersigned have this day located a Mill-Site for the purpose of erecting suitable works for reducing the ores of the Greenhorn Mining Claim, situated in Mohave County, Arizona Territory. The exterior boundaries of said Greenhorn Mill Site, are as follows, viz:

Commencing at a monument of stone at N.E. Corner of claim, and running thence in a westerly direction 466 1/2 feet to monument of stone at N.W. corner of claim, thence in a southerly direction 466 1/2 feet to a monument of stone at S.W. corner of claim, thence in an easterly direction 466 1/2 feet to monument of stone at S.E. corner of claim, thence in a Northerly direction, 466 1/2 feet to monument of stone at N.E. corner of claim and place of beginning.

This location may be more generally described as being situated about three miles south of Black Rock Spring and eight miles north of the Colorado River and twenty five miles east of Mount Trumbull.

That I have also located in connection with the said Mill - Site Claim five inches, miners measure of the water of this Cottonwood Spring under and in accordance with the laws of the Territory of Arizona, regulating the location and possession of water rights.

The dimensions of the pipe for diverting the water from its natural course at the head, being as follows; 4 inches in diameter with a uniform grade of two inches to the rod.

Dated on the ground, this fourth day of March 1901.

Victor E. Huntzicker.

Filed and recorded at request of Victor E, Hunzicker, May 27th A.D. 1901 at 20 minutes past 4 o'clock p.m. in Book 1 page 353 Records of Mohave County, Arizona Territory.

Jno. P. Feeny,  
County Recorder.

(4-687.)

# Surveyor General's Certificate of Approval of Field Notes and Survey of Mining Claim.

Department of the Interior,

Office of U. S. Surveyor General,

*Tucson, Arizona*  
*March 13<sup>th</sup>, 1902.*

I, U. S. Surveyor General for *District of Arizona*,

do hereby certify that the foregoing and hereto attached Field Notes and Return of the

Survey of the Mining Claim of *Victor E. Huntzicker, and*

*Joseph Price*

....., known as the

*Greenhorn lode & Greenhorn Melleite*,

situate in *(Unorganized)* mining district,

*Mohave* County, *Arizona*,

in Section *approx*, Township No. *33 N.*, Range No. *6 W. (unsurveyed)*

....., designated as Survey No. *1608 A. & L.*

executed by *Arthur E. Snow*, U. S. Deputy Mineral

Surveyor, *November 7-9*, 190*1*, under my instructions dated




*Oct. 16*, 190*1*, have been critically examined and the

necessary corrections and explanations made, and the said Field Notes and Return, and


the Survey they describe, are hereby approved. A true copy of the copy of the location

certificate filed by the applicant for survey is included in the field notes.

*Hugh H. Price*  
 U. S. Surveyor General for *Arizona*

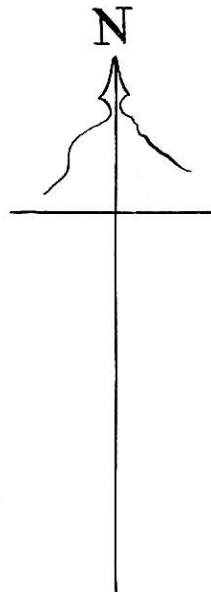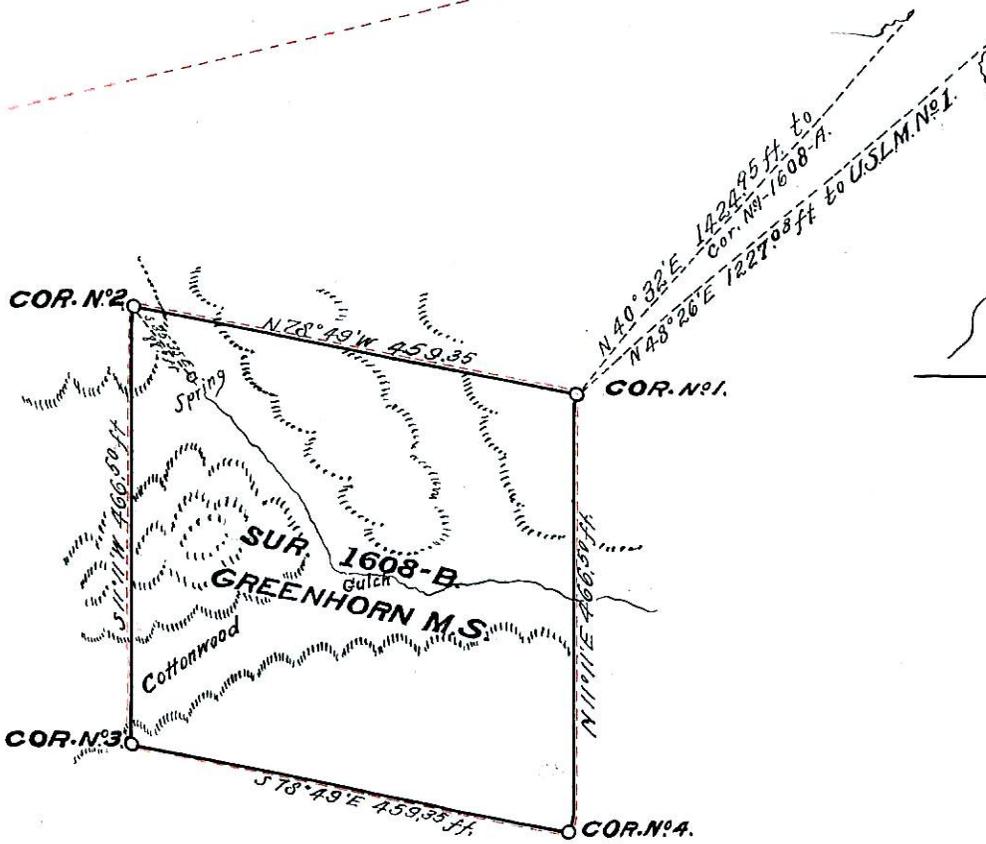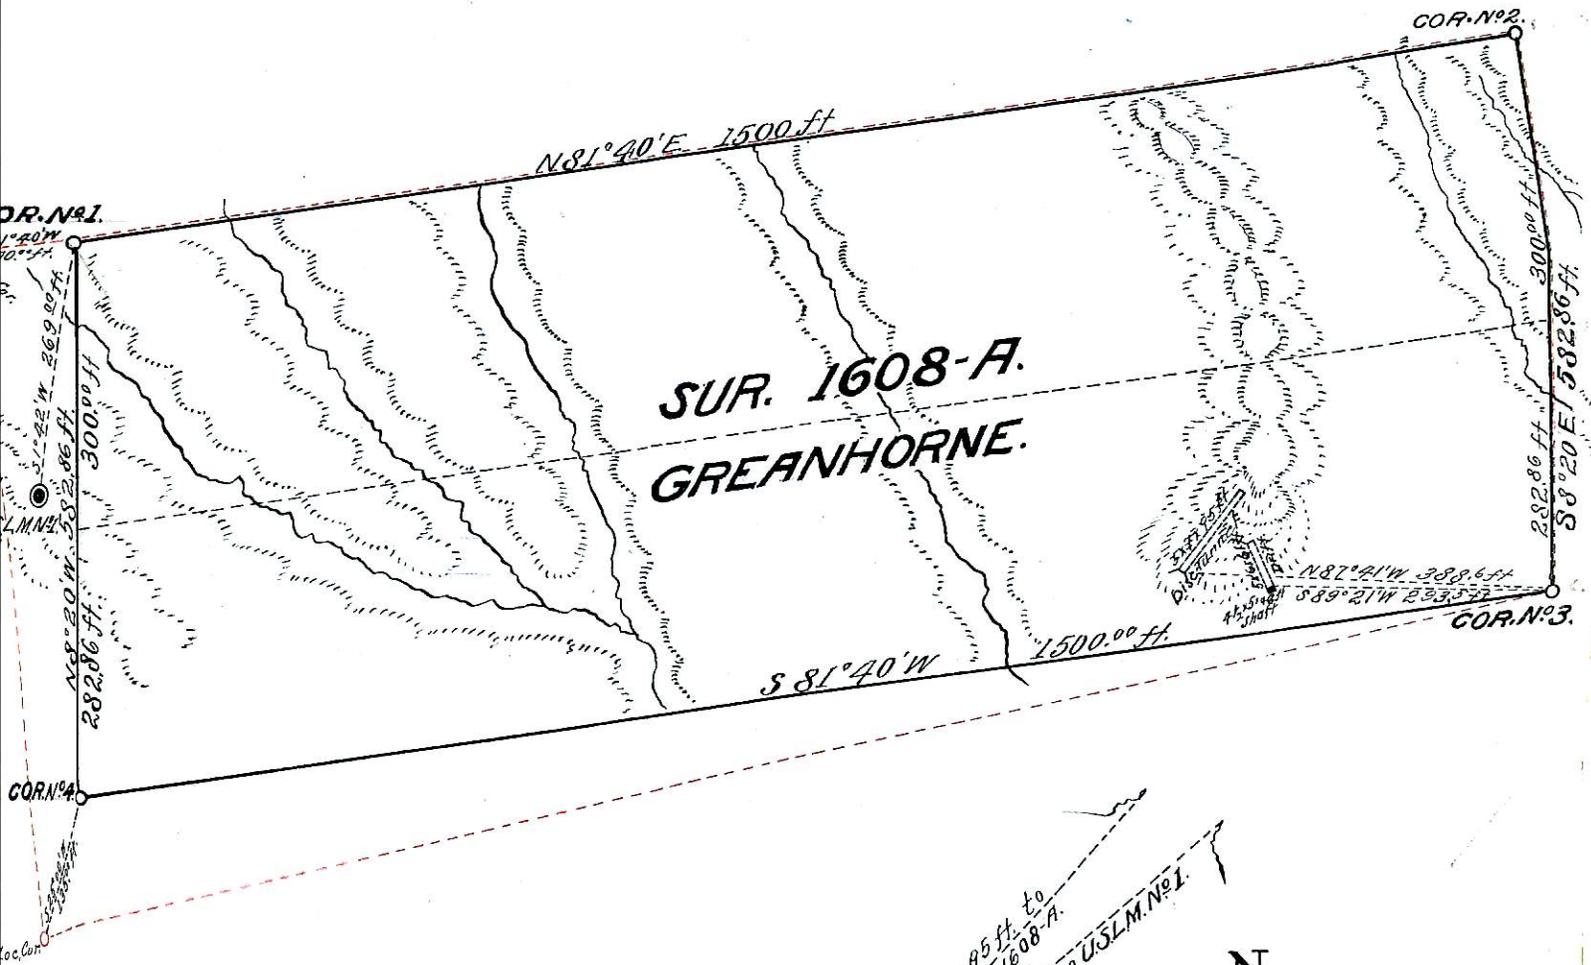

**SURVEY No. 1608 A & B.**  
 PRESCOTT LAND DISTRICT.  
 Surveyed November 7<sup>th</sup> to 9<sup>th</sup> 1901,  
 by Arthur E. Snow,  
 U.S. Dep. Min. Surveyor.  
 Scale 1 inch = 200 feet.

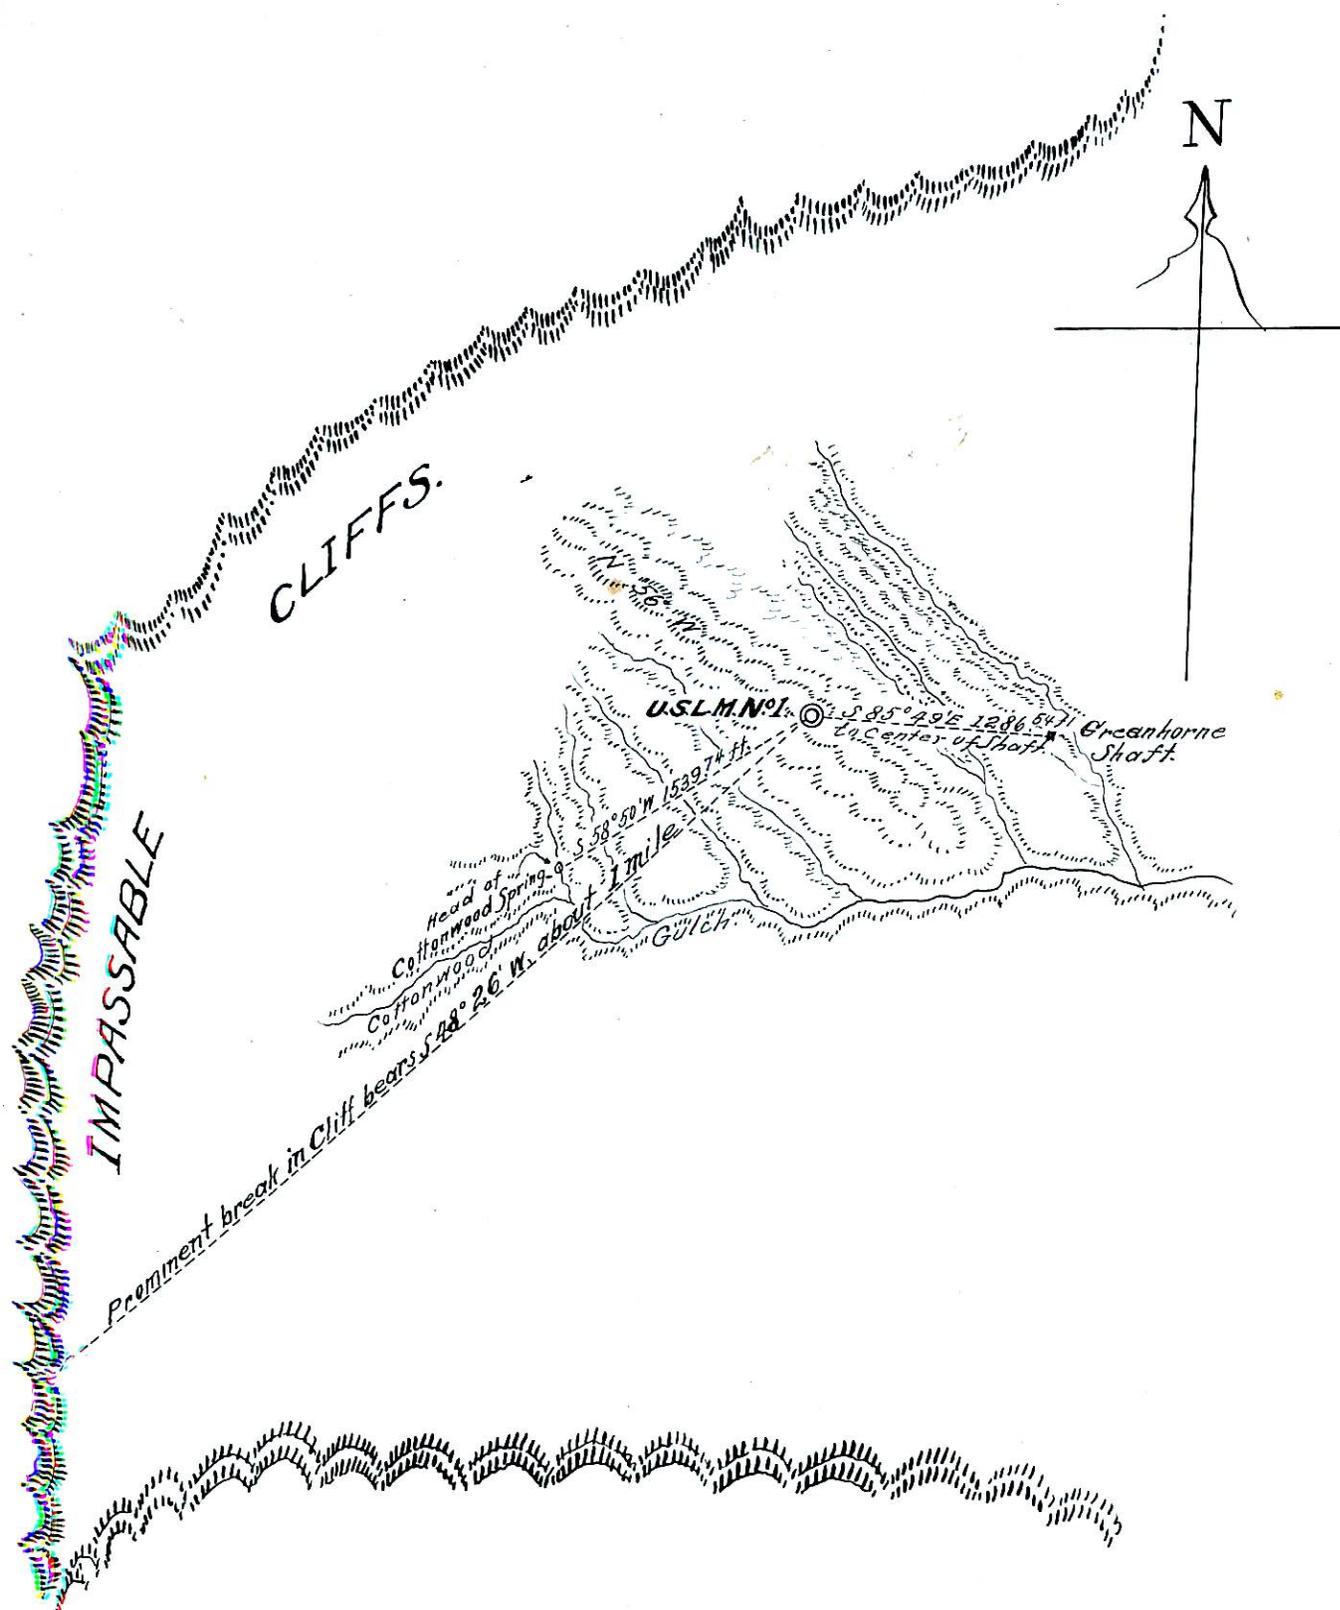

**U.S.L.M. No. 1.**

**TOPOGRAPHIC MAP.**

PRESCOTT LAND DISTRICT.

About Township 33 North, Range 6 West,  
Gila and Salt River Base and Meridian.

Located November 7<sup>th</sup> 1901 by

Arthur E. Snow.

U.S. Dep. Min., Surveyor.

Scale 1 inch = 1000 feet.