

MS
.

0

2

3

1

8

(4-683.)

Mineral Survey No. 2318

Lot No. _____

Arizona Land District.

FIELD NOTES

OF THE SURVEY OF THE MINING CLAIM OF

John J. Cramer

KNOWN AS THE

Ohio Boy No. 4
Globe Mining District,

Gila County, Arizona

Section 25, Township 17, Range 15 E. T. 11. B. 21

Surveyed under instructions dated Aug 18th, 1906.

by Robert R. Boyd
U. S. Deputy Mineral Surveyor

Claim located see location notice . . . 1

Survey commenced November 2nd . . . 1 1906

Survey completed November 2nd . . . 1 1906

6-179

Post Office Address of Claimants atty.
Seth E. Hazzard
Bisbee Arizona

OK
7/10

SURVEY NO. 2318

Feet OHIO BOY NO. 4 LODE MINING CLAIM

Beginning at cor No. 1, the N W cor, identical with location and with the N.E, S.E. and S.W. corners, respectively of Pay Rock, Clinton and Best Ever Lodes, unsurveyed, a pine post 4 ft long, 4 in square, set 18 in. in the ground in a mound of stone and scribed 1-2318, O B No. 4 L, whence
 N 1/4 cor Sec 25, T 1 N, R 15 E, G & S R B & M, bears ✓
 N 53° 34' W 88.76 ft,
 no bearing monuments available,

848.6 Thence N 86° 54' E
 to cor No. 2, the N E cor, identical with location and with N W cor of Lime Rock Lode unsurveyed, a pine post 4 ft long 4 in. square, set 18 in. in the ground in a mound of stone and scribed 2-2318-0 B No. 4 L,
 no bearing monuments available,

300.0 Thence S 0° 01' E
 to original location for E E C,
 600.0 same bearing to cor No. 3, the S E cor, identical with location and with the N E cor of Ohio Boy No. 5 Lode unsurveyed, a pine post 4 ft long 4 in square, set 18 in. in the ground in a mound of stone and scribed 3-2318-0 B No. 4 L, whence a
 Lime Ledge 4 ft x 8 ft and 4 ft above the surface of the ground, chiseled X- 2318-B R bears S 49° 45' E 64.6 ft.

848.6 Thence S 86° 54' W
 to cor No. 4, the S W cor, identical with location and situated on line 1-2 Lime Ledge Lode Survey No. 2272, a pine post 4 ft long, 4 in square set 18 in. in the ground in a mound of stone and scribed 4-2318-0 B No. 4 L whence a Lime Ledge 2 ft square and 18 in. above the surface of the ground, chiseled X-2318-B R bears N 22° 48' W 37.5 ft.

120.0 Thence N 0° 01' W
 to cor No. 1 and the S E cor, respectively, of Lime Ledge Lode Survey No. 2272 and Pay Rock Lode unsurveyed,
 300.0 same bearing to original location for W E C,
 600.0 same bearing to cor No. 1, the place of beginning.

LEDGE.
 The presumed course of the vein on this claim is from the W E C of location N 86° 54' E 848.6 ft.

AREA
 Total and Net Area of Ohio Boy No. 4 Lode 11.672 acres. ✓

IMPROVEMENTS
 I certify that the value of the labor and improvements on this claim, placed thereon by the claimant or his grantors, is as follows:

No. 1 Discovery Cut 4 x 10 x 18 ft and Tunnel 4 x 6 x 20 ft, course of Tunnel N 45° W, Open Cut at mouth of Tunnel. Center of mouth of Open Cut bears from E E C of location on Ledge S 86° 54' W 274.0 ft. Value \$200.00

Note Complete Affidavit of \$500.00 Improvements for this claim will be furnished prior to the expiration of the period of publication of the application for patent.

ADJOINING CLAIMS

N Clinton and Best Ever Lodes, unsurveyed, Globe Consolidated Copper Company owner,
 E Lime Rock Lode, unsurveyed, William Rollings, et al, owners,
 S Ohio Boy No. 5 Lode, unsurveyed, Globe Consolidated Copper Company owner,
 W Lime Ledge Lode, Survey No. 2272, Arizona Commercial Copper Company owner.
 Pay Rock Lode, unsurveyed, Tom Doyle and Anton Trojanovich owners,

INSTRUMENT

This survey was made with a C. L. Berger & Sons No. 5194 Complete Mining Transit; the courses were deflected from the true meridian, as determined by direct Solar observation, checked by an observation on Polaris. The distances were measured with a 300 ft. steel tape. Magnetic variation is $13^{\circ} 35'$ E at all corners.

Robert R. Boyd
U. S. Deputy Mineral Surveyor.

Dated at Globe, Arizona,
November 27th, 1906.

This claim is located in the Globe Mining District, Gila County, Arizona, in the N.E. $\frac{1}{4}$ of Sec 25, T. 1 N. R. 15 E. Gila & Salt River Base & Meridian about one mile in a north easterly direction from the town of Globe. - R. R. B.

LIST OF NAMES.

A list of the names of the individuals employed by Robert R. Boyd

United States Deputy Mineral Surveyor, to assist in running, measuring, and marking the lines, corners, and boundaries described in the foregoing field notes of the survey of the mining claim of

John J. Cramer
known as the Ohio Boy No. 4

and showing the respective capacities in which they acted.

- E. E. Barker, Chainman.
- H. H. Pearson, Chainman.
- _____, Axman.
- _____, Flagman.

FINAL OATHS OF ASSISTANTS.

We, E. E. Barker
and H. H. Pearson, do solemnly swear that we assisted Robert R. Boyd

United States Deputy Mineral Surveyor, in marking the corners and surveying the boundaries of the mining claim of John J. Cramer

known as the Ohio Boy No. 4

represented in the foregoing field notes as having been surveyed by said deputy mineral surveyor and under his direction; and that said survey has been in all respects, to the best of our knowledge and belief, faithfully and correctly executed, and the corner and boundary monuments established according to law and the instructions furnished by the United States Surveyor-General for Arizona

- E. E. Barker, Chainman.
- H. H. Pearson, Chainman.
- _____, Axman.
- _____, Flagman.

Subscribed and sworn to by the above-named persons before me this 27th

day of November, 1906 My commission expires January 10, 1917

G. F. Dodge

Notary Public in and for the
County of Gila, Territory of
Arizona.



(4-686.)

FINAL OATH OF U. S. DEPUTY MINERAL SURVEYOR

I, Robert R. Boyd, U. S. Deputy Mineral Surveyor, do solemnly swear that, in pursuance of instructions received from the United States Surveyor General for Arizona, dated August 13th 1906, I have, in strict conformity to the laws of the United States, the official regulations and instructions thereunder, and the instructions of said Surveyor General, faithfully and correctly executed the survey of the Mining Claim of John J. Cramer, known as the Ohio Boy No 4, situate in Gila County, Arizona, in Section 75, Township No. 17N, Range No. 12E, 9 & 10R, B & M, and designated as Survey No. 2318, as represented in the foregoing field notes, which accurately show the boundaries of said mining claim as distinctly marked by monuments on the ground, and described in the attached copy of the location certificate, which was received by me from the Surveyor General with said instructions, and that all the corners of said survey have been established and perpetuated in strict accordance with the law, official regulations and instructions thereunder; and I do further solemnly swear that the foregoing are the true and original field notes of said survey and my report therein, and that the labor expended and improvements made upon said mining claim by claimant or his grantors are as therein fully stated, and that the character, extent, location and itemized value thereof are specified therein with particularity and full detail, and that no portion of said labor or improvements so credited to this claim has been included in the estimate of expenditures upon any other claim, and complete affidavit of 5000 improvements will be furnished prior to the expiration of the period of publication of the application for patent.

Robert R. Boyd
U. S. Deputy Mineral Surveyor.

Subscribed and sworn to by the said Robert R. Boyd,
U. S. Deputy Mineral Surveyor, before me G. F. Dodge,
Notary Public this 27th
day of November, 1906.

G. F. Dodge,
Notary Public in and
for the County of Gila,
Territory of Arizona
My Commission Expires Jan. 23/1910.



Amended
NOTICE OF MINING LOCATION.
Lode Claim.

TO ALL WHOM IT MAY CONCERN:

This Mining Claim, the name of which is the Ohio Boy No. 4 Mining Claim, situate on lands belonging to the United States of America, and in which there are valuable mineral deposits, was entered upon and located for the purposes of exploration and purchase by John J. Cramer, who is a citizen of the United States, the undersigned, on the 29 day of May, 1906.

The length of this claim is ~~2000~~ feet, and I claim 350 feet in an easterly direction and 550 feet in a westerly direction from the center of the discovery shaft, at which this notice is posted, lengthwise of the claim, together with 300 feet in width of the surface grounds on each side of the center of said claim. The general course of the lode deposit and premises is from the East to the west.

The claim is situated and located in the Globe Mining District, in Gila County, in the Territory of Arizona, about one mile in a north easterly direction from the County Court House of Gila County, Territory of Arizona. This claim is bounded on the north side by the land owned by U.C.I. Co. and bounded on the east by the Lime Rock, and on the south east by the Ohio Boy.

The surface boundaries of the claim are marked upon the ground as follows: Beginning at a monument of stones at a point in a south easterly direction 350 feet from the ~~center~~ discovery shaft (at which this notice is posted) being in the center of the east end line of said claim; thence northerly 300 feet to a monument of stones, being the north easterly corner of said claim; thence westerly 900 feet to a monument of stones, being the north westerly corner of said claim; thence southerly 300 feet to a monument of stones at the center of the west end of said claim; thence southerly 300 feet to a monument of stones, being at the south westerly corner of said claim; thence easterly 900 feet to a monument of stones,

being at the south easterly corner of said claim; thence northerly 300 feet to the place of beginning.

All done under the provisions of Chapter Six, of Title XXXII, of the Revised Statutes of the United States, and of an Act of the General Assembly of Arizona, entitled "An Act to Revise and Codify the Laws of the Territory of Arizona," approved March 16, 1901.

This is an amended Location Notice of the Ohio Boy No. 4 Mining Claim, located by John J. Cramer on the 15th day of December, 1905, and recorded in Book 10 of Records of Mines, at page 514, in the office of the County Recorder of the aforesaid County of Gila to which reference is hereby made, and this Amended Location Notice is made and posted to correct errors in the description in the said original Location Notice.

Dated and posted on the ground this 29 day of May 1906.

John J. Cramer

Witness

R. R. Boyd.

No 2318

Chis Boy No 4

Indexed

TERRITORY OF ARIZONA, } ss.
County of Gila,

I, W. D. FLEMING, County Recorder
in and for said Gila County, do
hereby certify that the within in-
strument of writing was filed at

Compared

the request of

J. Morgan Clements
of the 5 day of July

A. D. 1906 at 35 minutes past 9

o'clock A. M., and duly recorded at

Page 346, Book 8, Records

of Mines

Gila County, Arizona Territory.

W. D. Fleming

County Recorder

Richard Fleming
Deputy Recorder

4-688.

U. S. SURVEYOR-GENERAL'S FINAL CERTIFICATE ON FIELD NOTES.

Department of the Interior,

OFFICE OF U. S. SURVEYOR-GENERAL,

Phoenix, Arizona,

January 2, 1907

I, U. S. Surveyor-General for Arizona, do hereby certify that the foregoing transcript of the Field Notes, return and approval of the survey of the mining claim of John J. Cramer,

known as the Ohio Boy No. 4, situate in Globe Mining District, Gila County, Arizona, & M. in Section 25, Township No. 1 N., Range No. 15 E., G. & S. R. B., and designated as Survey No. 2318, has been correctly copied from the originals on file in

this office; that said Field Notes furnish such an accurate description of said mining claim as will, if incorporated into a patent, serve fully to identify the premises, and that such reference is made therein to natural objects or permanent monuments as will perpetuate and fix the locus thereof.

And I further certify that less than five hundred dollars' worth of labor has been expended or improvements made upon said mining claim by claimant or his grantors, and that said improvements consist of at time of survey, 1 cut & tunnel, valued at \$200.00

and that no portion of said labor or improvements has been included in the estimate of expenditures upon any other claim.

I further certify that the plat thereof, filed in the U. S. Land Office at Phoenix, Arizona, is correct and in conformity with the foregoing Field Notes.

Frank S. Ingalls,

United States Surveyor-General for Arizona.

4-687.

SURVEYOR-GENERAL'S CERTIFICATE OF APPROVAL OF FIELD
NOTES AND SURVEY OF MINING CLAIM.

Department of the Interior,

Office of U. S. Surveyor-General,

Phoenix, Arizona,

..... January 2, 1907.

I, U. S. Surveyor-General for..... Arizona,

do hereby certify that the foregoing and hereto attached Field Notes and Return of the Survey of the
Mining Claim of..... John J. Cramer

....., known as the

Ohio Boy No.4,

situate in..... Globe

..... Mining District,

..... Gila

..... County,..... Arizona,

in Section..... 25

..... Township No. 1 N.,

..... Range No. 15 E., G. & S. R.

..... B. & M.,

..... designated as Survey No. 2318

executed by..... Robert R. Boyd,

..... U. S. Deputy Mineral

Surveyor,..... November 2nd,

..... 1906, under my instructions dated

..... August 18th,

..... 1906, have been critically examined and the necessary cor-

rections and explanations made, and the said Field Notes and Return, and the Survey they describe,

are hereby approved. A true copy of the copy of the location certificate filed by the applicant.. for

survey is included in the field notes.

Frank A. Ingalls

U. S. Surveyor-General for..... Arizona.

JAN 22 1907

IMPROVEMENTS

OHIO BOY NO. 4 LODE MINING CLAIM

I certify that the value of the labor and improvements on this claim, placed thereon by the claimant or his grantors, exceeds \$500 and said improvements consist of the following:

- No. 1 Discovery Cut 4 x 10 x 18 ft. and Tunnel 5 x 6 1/2 * 60 ft., bearing in a N 45° W direction, Open Cut at Mouth of Tunnel, center of mouth of Open Cut bears from E E C of location on Ledge S 86° 54' W 274.0 ft.
- | | |
|-------|----------|
| value | \$530 00 |
|-------|----------|

Dated at Globe, Arizona,
15th January, 1907.

Robert R. Boyd
U. S. Deputy Mineral Surveyor.

Affidavit of Five Hundred Dollars Improvements.

We, Edgar E. Barker, and K. H. Pearson

of lawful age, being first duly sworn according to law, depose and say: That we are

acquainted with the Ohio Boy No 4 mining claim,

situate in Globe Mining district, Gila County,

Arizona Territory, for which John J. Cramer

has made application for survey prior to application for patent under the provisions of the act of Congress, approved May 10, 1872; and that the labor done and improvements made thereon by the applicant and ~~grantor~~ exceed Five Hundred Dollars in value, and further that we are not personally interested in said mine.

Edgar E. Barker

K. H. Pearson

TERRITORY OF ARIZONA,

County of Gila } ss:

Sworn to and subscribed before me, this 15th

day of January, 1907.

My Commission expires January 13th, 1910.

G. F. Dodge

Notary Public in and for the County of Gila, Territory of Arizona.



(4-691.)

Certificate of U. S. Surveyor General

AS TO

EXPENDITURES REPORTED AFTER RETURN OF SURVEY OF MINING CLAIM.

I, U. S. Surveyor General for District of Arizona,
do hereby certify that Five Hundred Dollars' worth of labor has been expended or
improvements made by claimant or his grantors, upon the mining claim of
John J. Cramer

known as the OHIO BOY NO. 4,
situate in Globe mining district,
Gila County, Arizona

in Section _____, Township No. _____, Range No. _____;

that said improvements consist of 1 cut and tunnel, valued at \$530.00

_____, and that no portion of said labor or improvements has been
included in the estimate of expenditures upon any other claim. A copy of the report of
Robert R. Boyd, U. S. Deputy Mineral Surveyor, dated
January 15, 1907, is hereto attached.



U. S. Surveyor General for Arizona

Office of U. S. Surveyor General,
Phoenix, Arizona,


January 23, 1907, 1

SURVEY N^o 2318



Scale 1" = 200'

BEST EVER

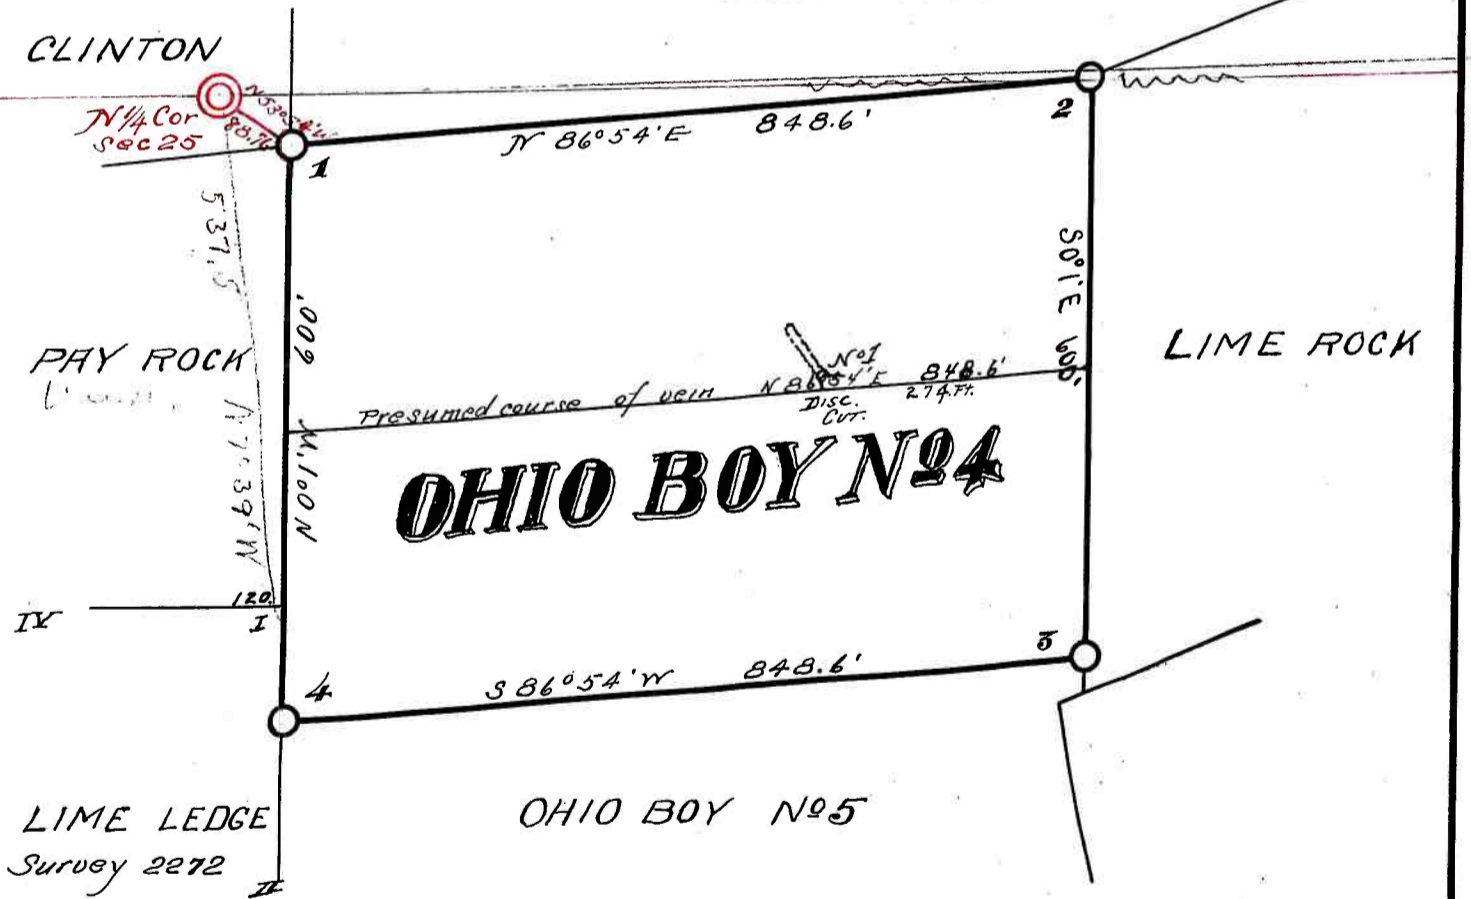

TOTAL AND NET AREA OF OHIO BOY N^o 4 11.672 Acres